


1
A-2 **FIRST FLOOR PLAN**
SCALE: 1/4"=1'-0"

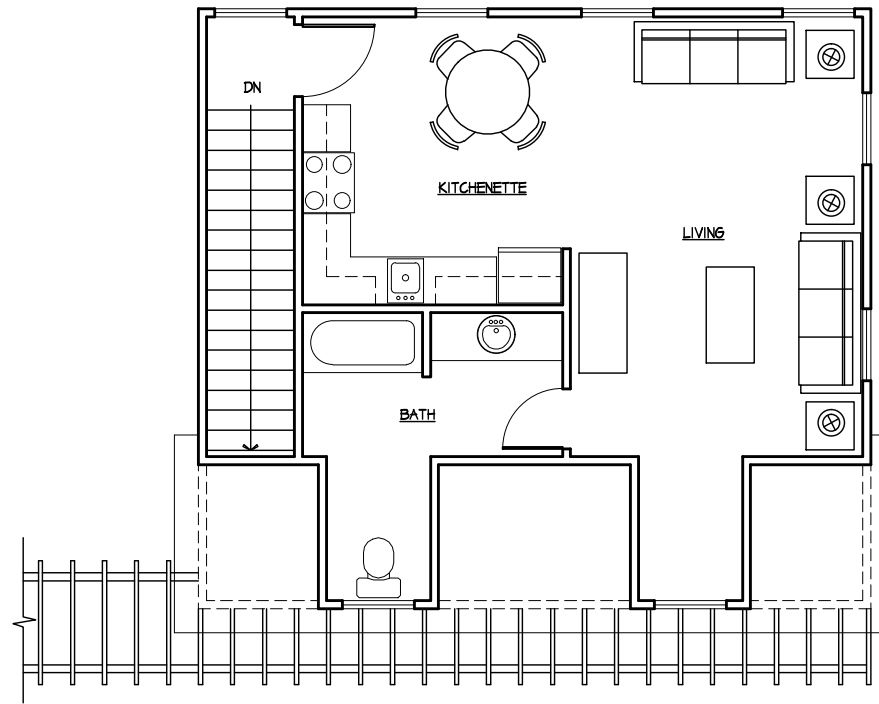

2
A-2 **SECOND FLOOR PLAN**
SCALE: 1/4"=1'-0"

K. T. P. ARCHITECTURE, P.C.
Keith Price, Architect
1577 PHOENIX BOULEVARD - SUITE SIX
ATLANTA, GEORGIA 30349
PHONE: (770) 907-6155 FAX: (770) 907-6156

ADDITION TO THE RESIDENCE OF
JOHN MCCLESKEY
4050 MERRIT DRIVE
GEORGIA
FORSYTH COUNTY

SHEET TITLE
GARAGE
FLOOR PLAN

DATE: 10/07/05
PROJECT: 05059
DRAWN BY: RWT

SHEET NUMBER

A-2